


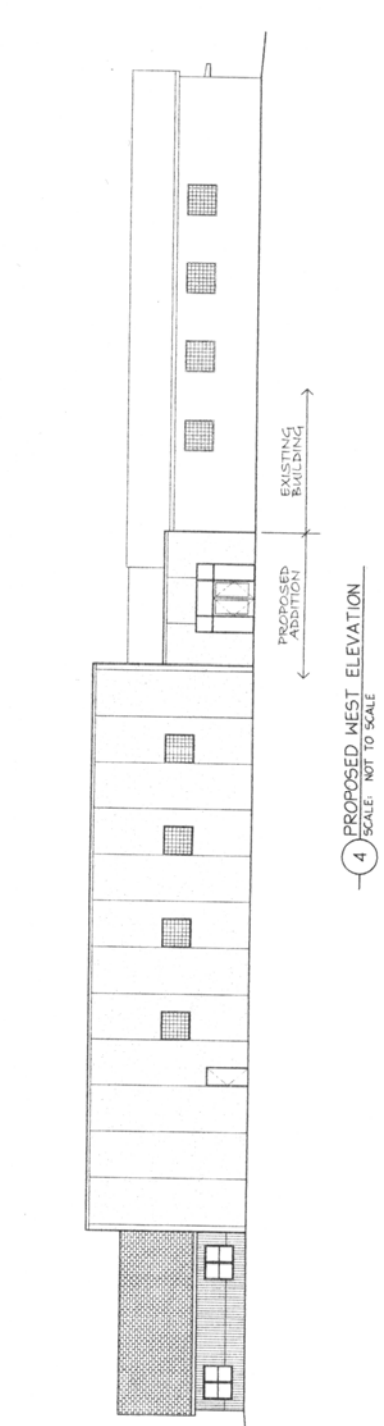
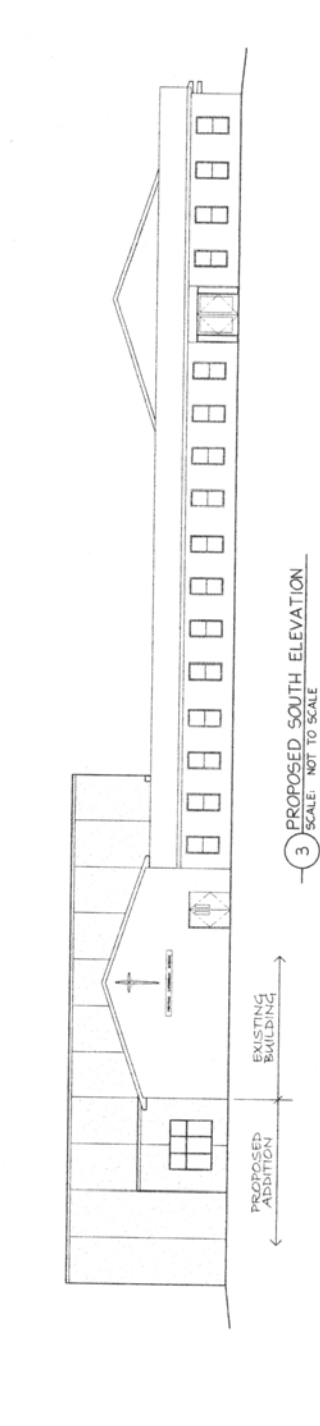


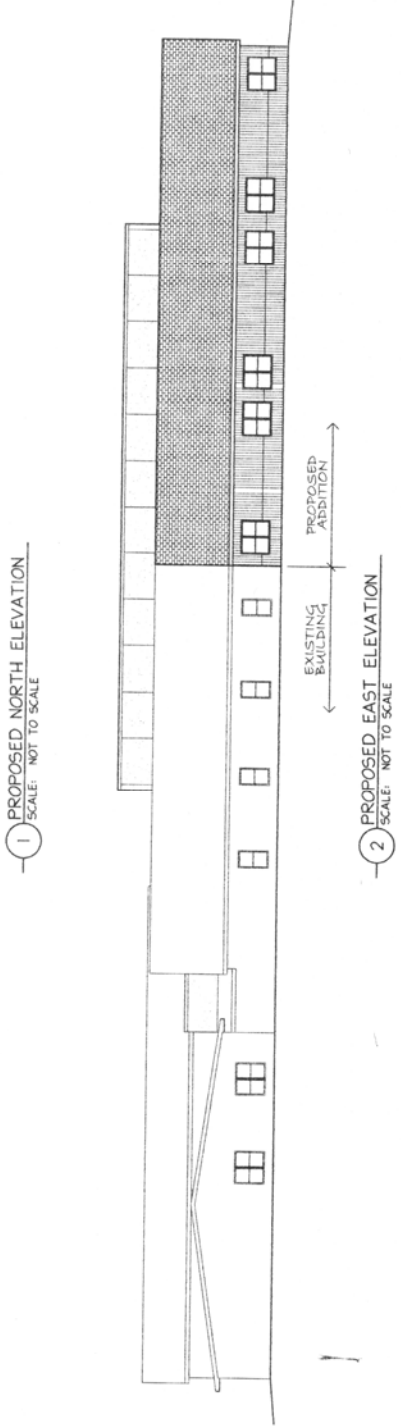

EXISTING BUILDING	= 16,975 SF
PROPOSED ADDITION	= 16,815 SF
<b>TOTAL</b>	<b>= 33,790 SF</b>

**SCHEMATIC DESIGN PHASE**

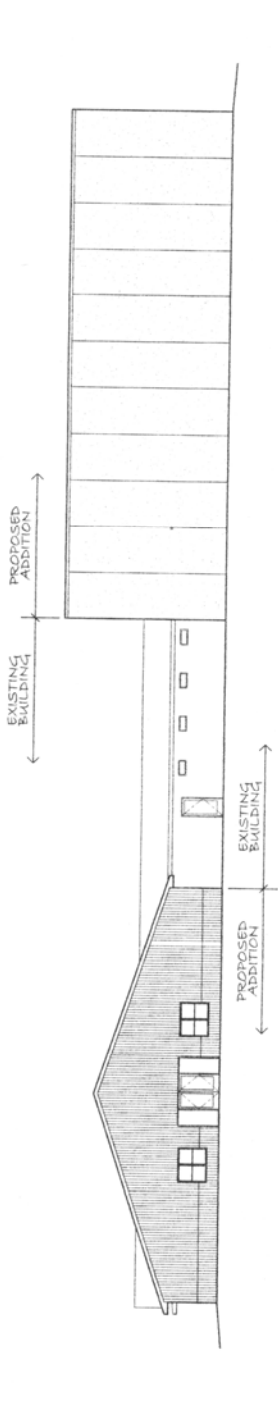

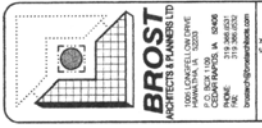

NOTICE: THIS PLAN IS PREPARED BY THE ARCHITECT AND IS SUBJECT TO CONTRACT. THE ARCHITECT'S RESPONSIBILITY IS LIMITED TO THE DESIGN AND CONSTRUCTION OF THE BUILDING. THE ARCHITECT IS NOT RESPONSIBLE FOR THE DESIGN OR CONSTRUCTION OF ANY OTHER WORK OR FOR THE DESIGN OR CONSTRUCTION OF ANY OTHER WORK OR FOR THE DESIGN OR CONSTRUCTION OF ANY OTHER WORK.


**PROPOSED ADDITION AND RENOVATION**  
CENTRAL LUTHERAN SCHOOL  
310 3rd STREET WEST  
NEWHALL, IOWA 52315

CONSULTANT

REVISION DATES	
1	
2	
3	
4	
5	
6	

DATE: 05/24/06  
PROJECT NUMBER: 0604  
DRAWN BY: BLW  
CHECKED BY: DUB

SITE DEVELOPMENT PLAN  
SHEET NUMBER  
**SD1**

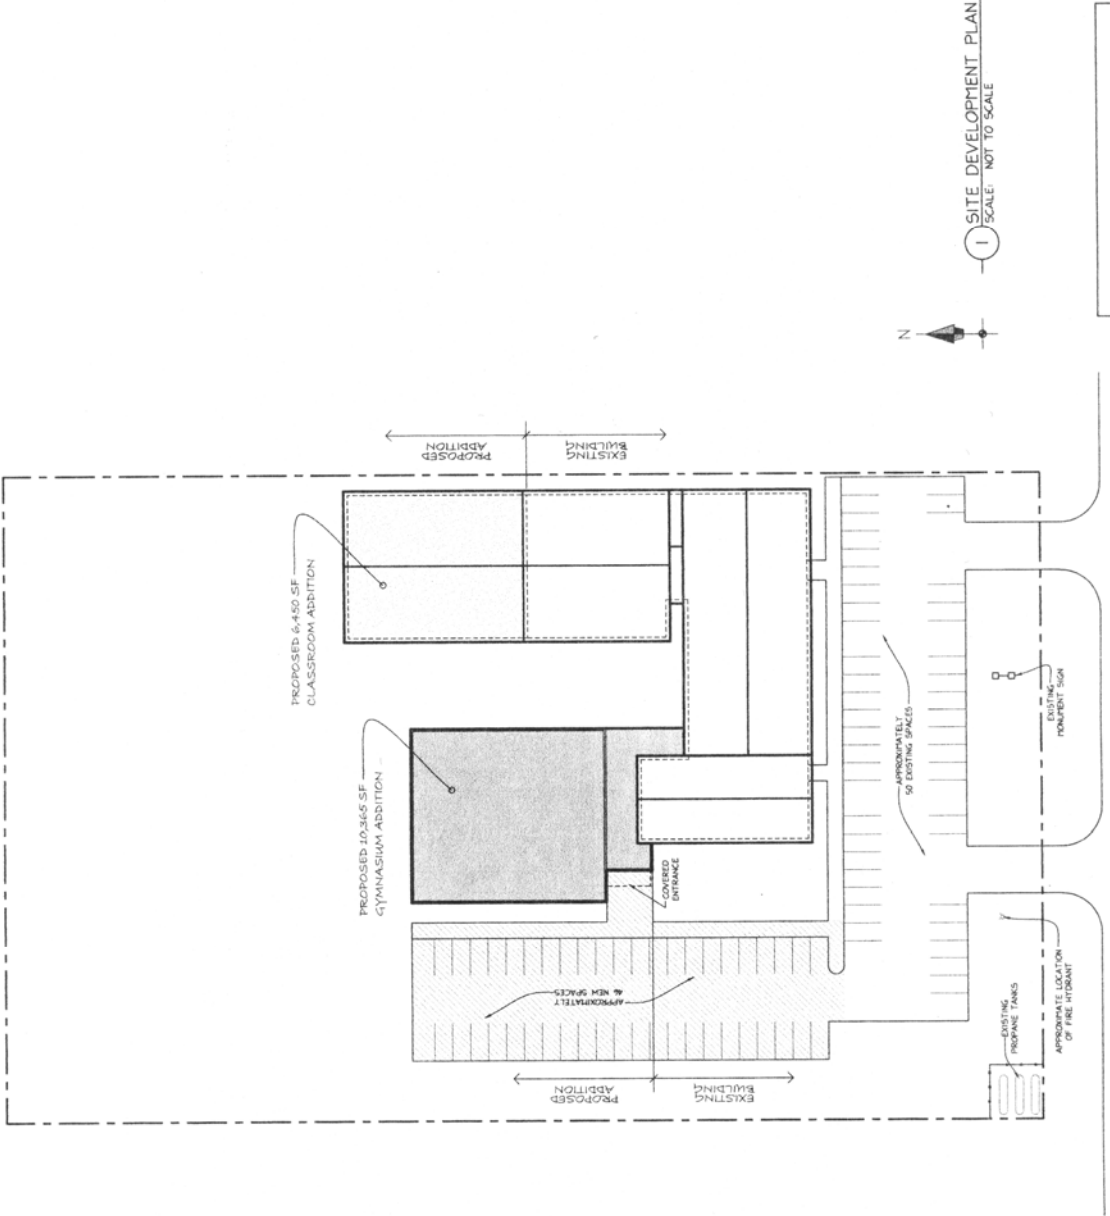

1 SITE DEVELOPMENT PLAN  
SCALE: NOT TO SCALE

EXISTING BUILDING	= 16,975 SF
PROPOSED ADDITION	= 16,815 SF
TOTAL	= 33,790 SF

**SCHEMATIC DESIGN PHASE**